

INNSBROOK CORPORATE CENTER

INTERIOR ON-SITE REGULATORY SIGNAGE


For questions or comments about Architectural Review, please call (804)747-7800

NOTES

- Use 2" square aluminum posts for the described signs 1/8 inch gauge thick aluminum. 60-63-T5 "T" aluminum specification of grade.
- Use aluminum, stainless steel or other approved rust proof bolts and washers.
- Any other signs not shown must be submitted for approval.
- All sign posts must be installed plumb.

PAINT SPECIFICATION

- Dupont aluminum preparation- #225-S aluminum metal cleaner. #226-S aluminum conversion coating. Apply cleaner with Scotchbrite or other abrasive.
- Paint- Benjamin Moore, Ironclad Retardo, Deep Bronze #163-62 with satin finish. Paint post and sign backs, minimum of two coats.

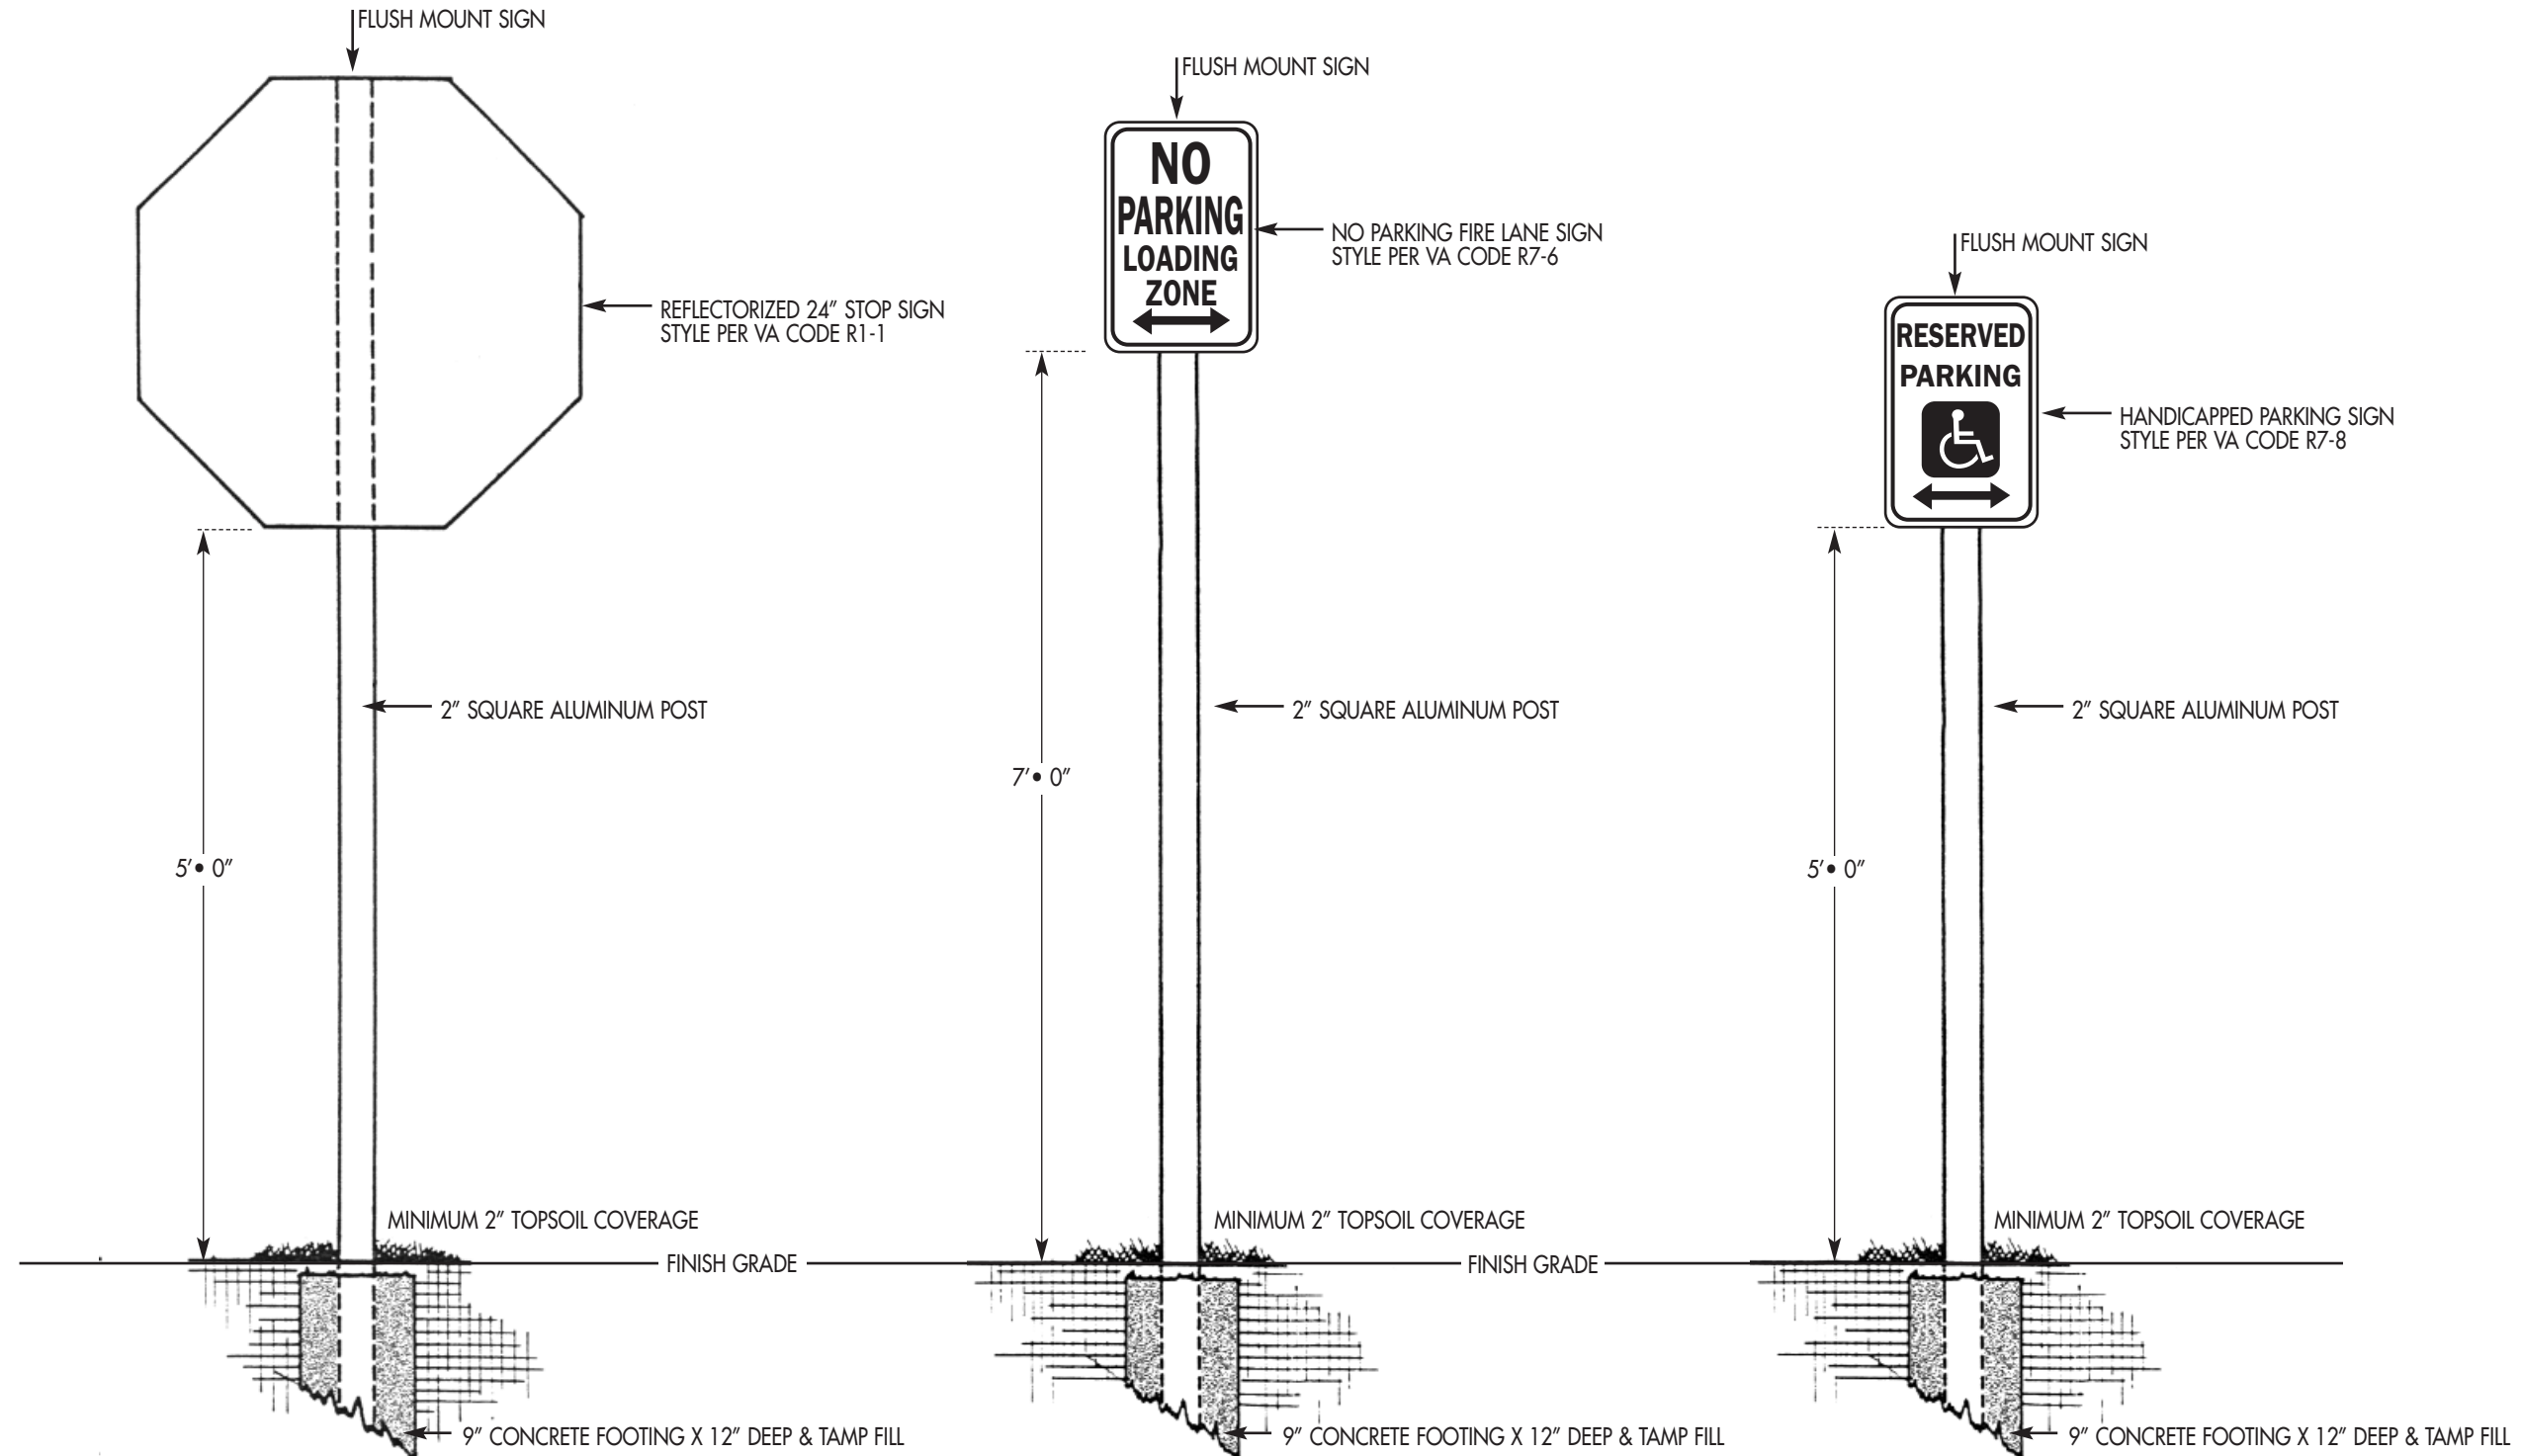

NOTE:
For appropriate approvals it is required to submit landscape plan with sign plan. Show height of installation above grade and location.